




ORIENTAMENTO

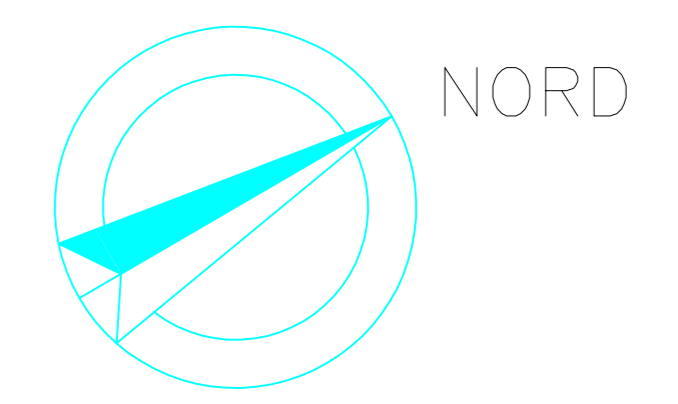

SCALA 1:500

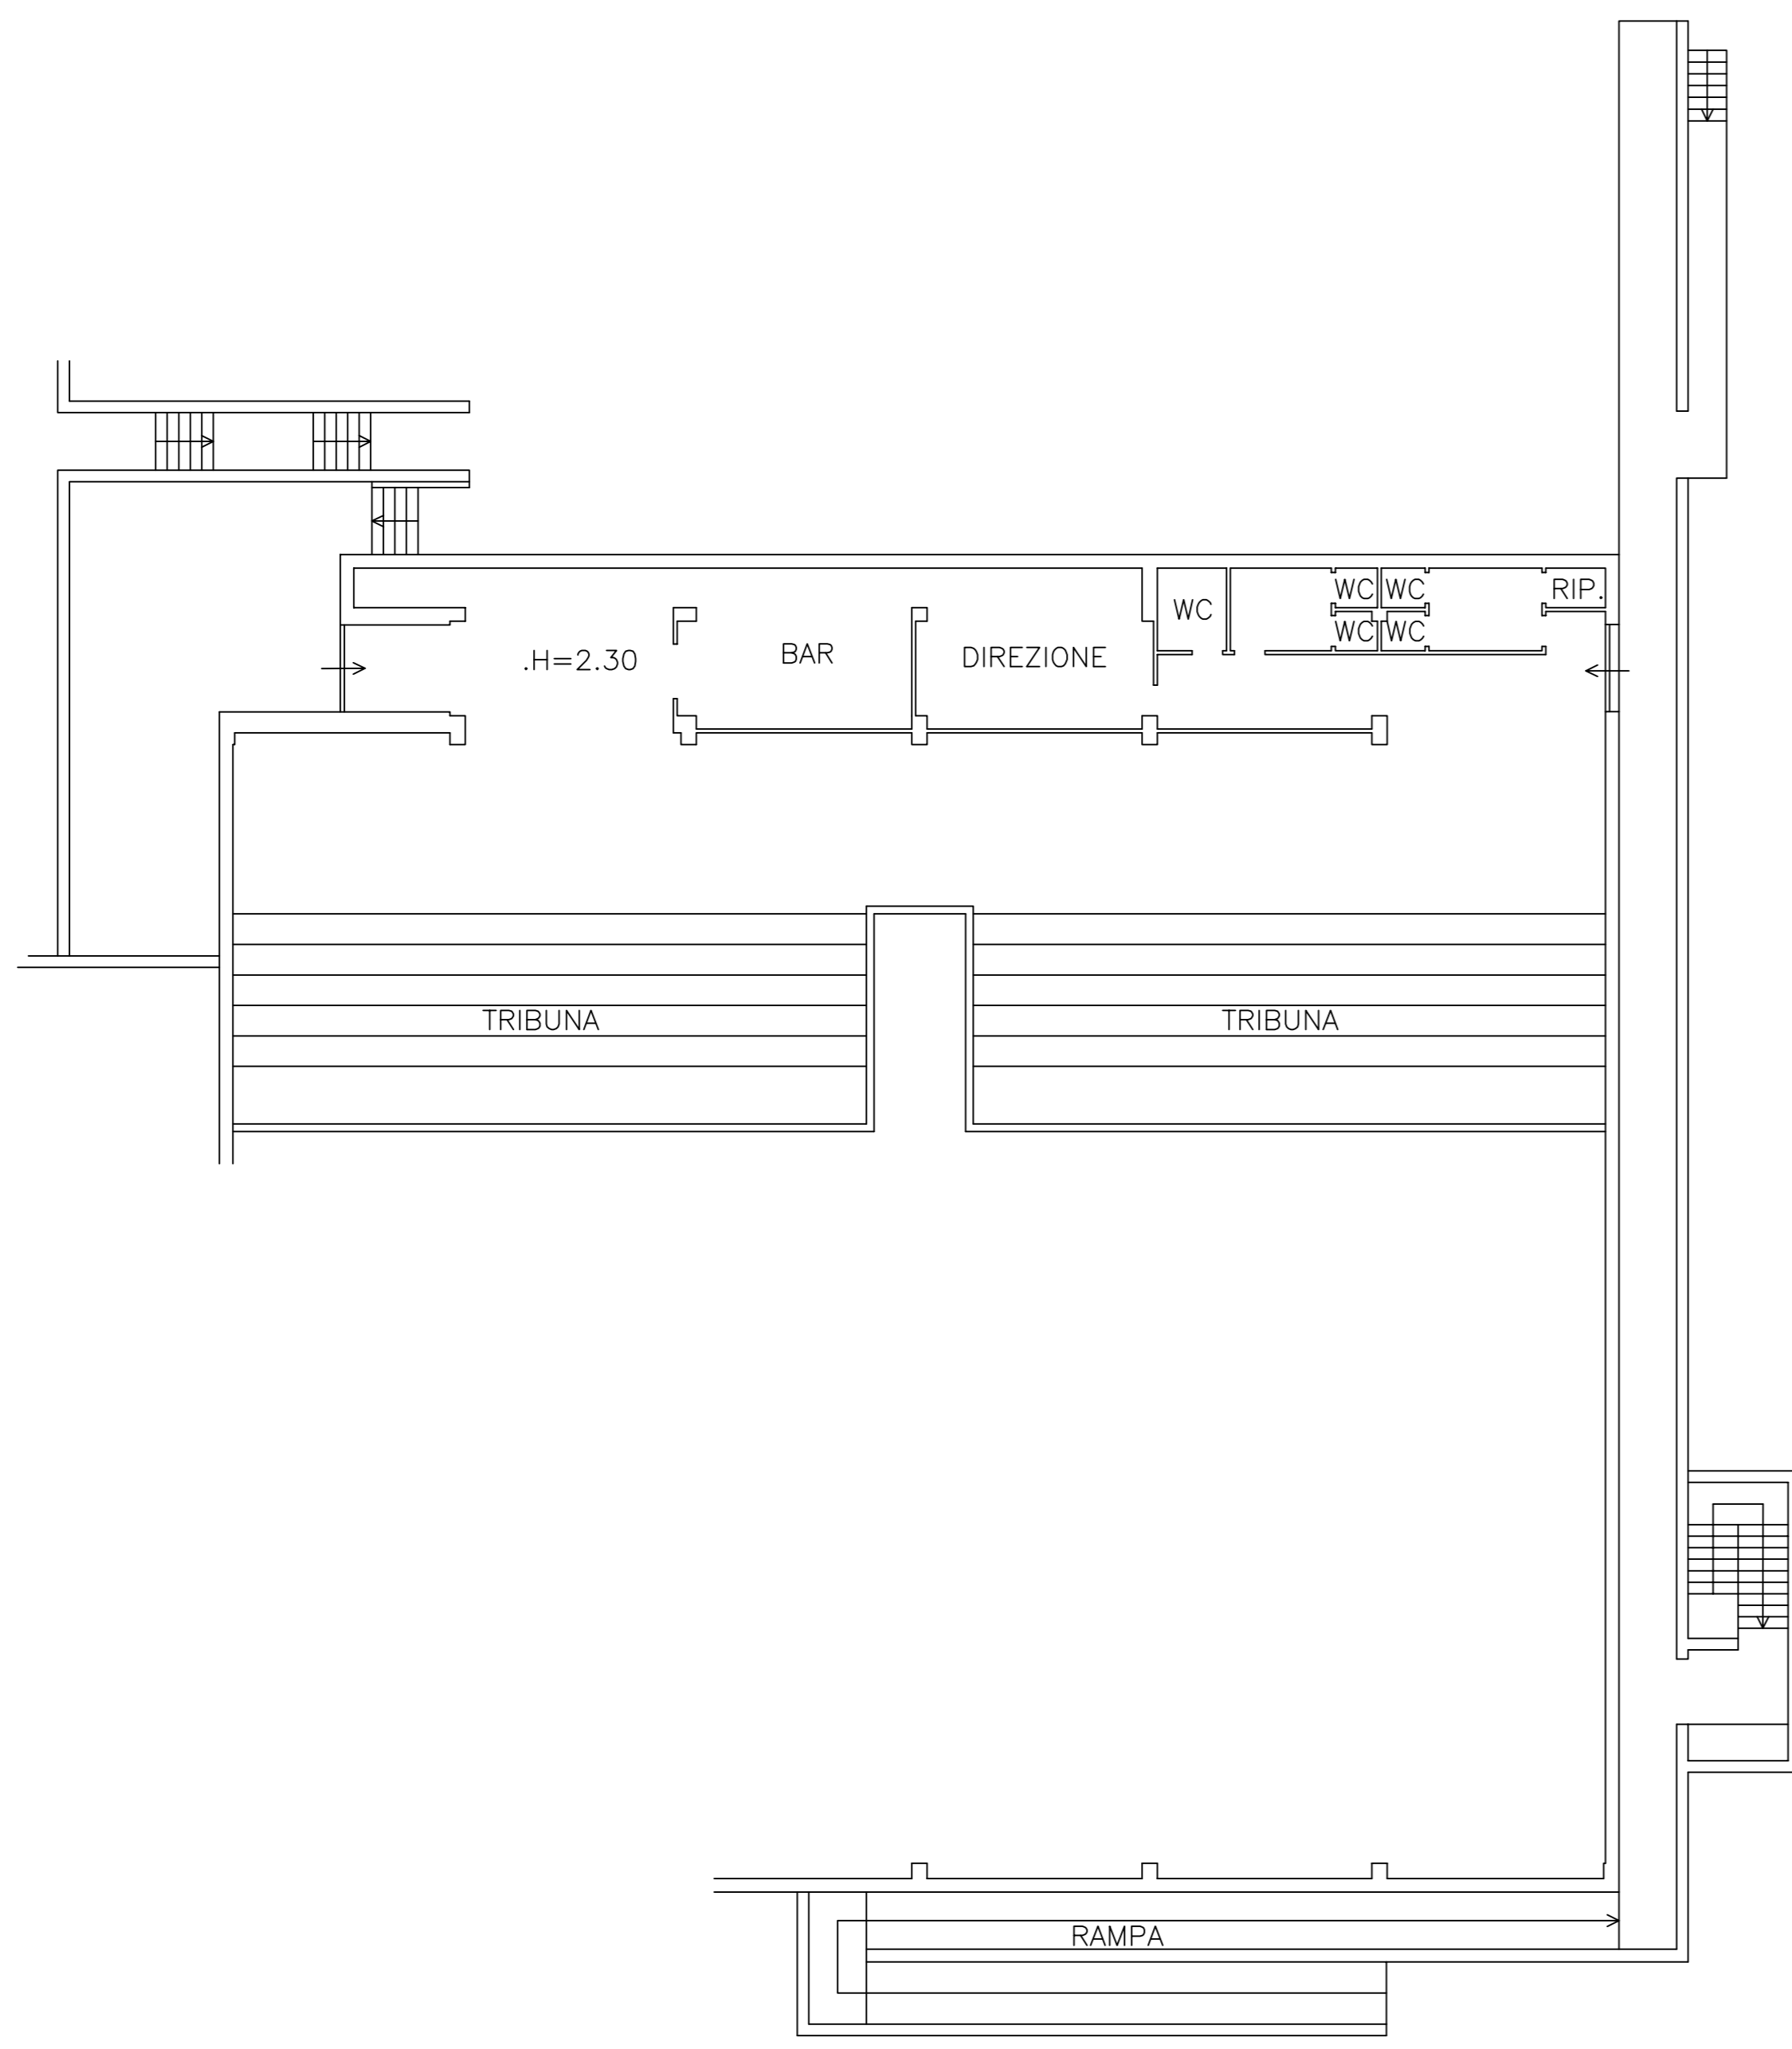

PIANO 1

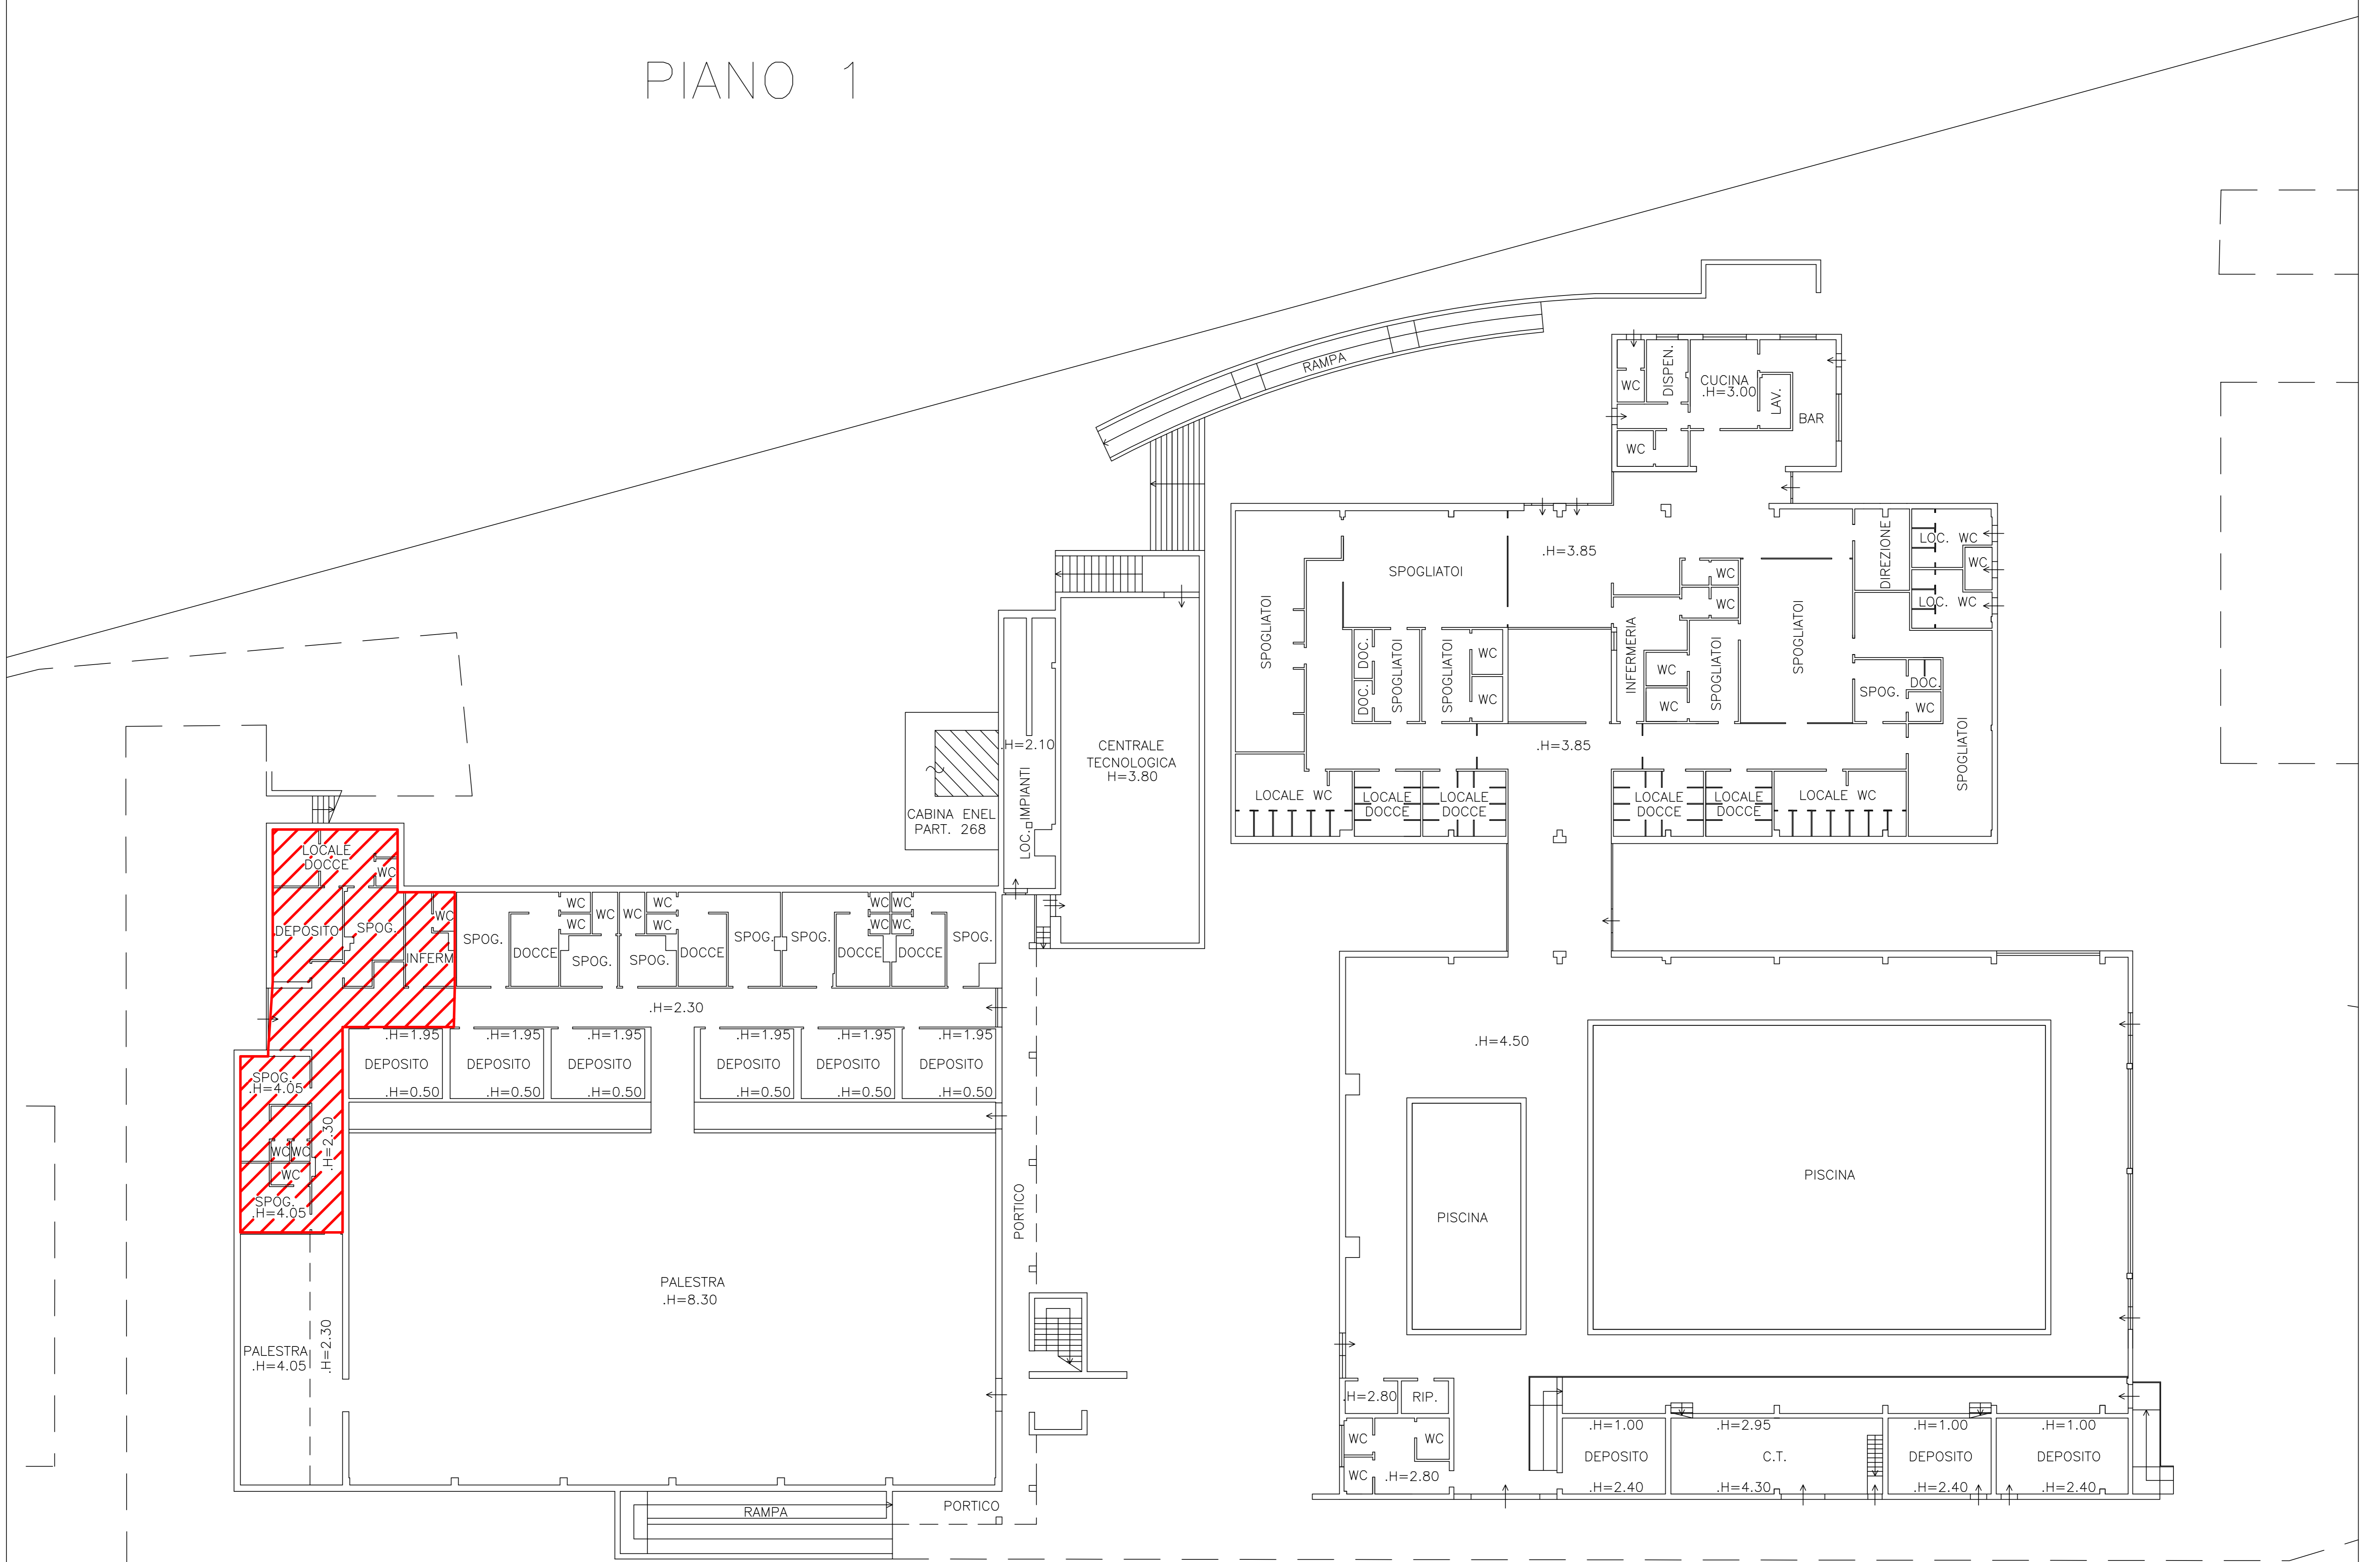

 LOCALI IN USO UPP POGGIBONSI

PIANO T